



Terrain shown for reference only.

FRONT ELEVATION:
Ramdoor detailed with hoodcover and single travelling windbar system and static windbar.

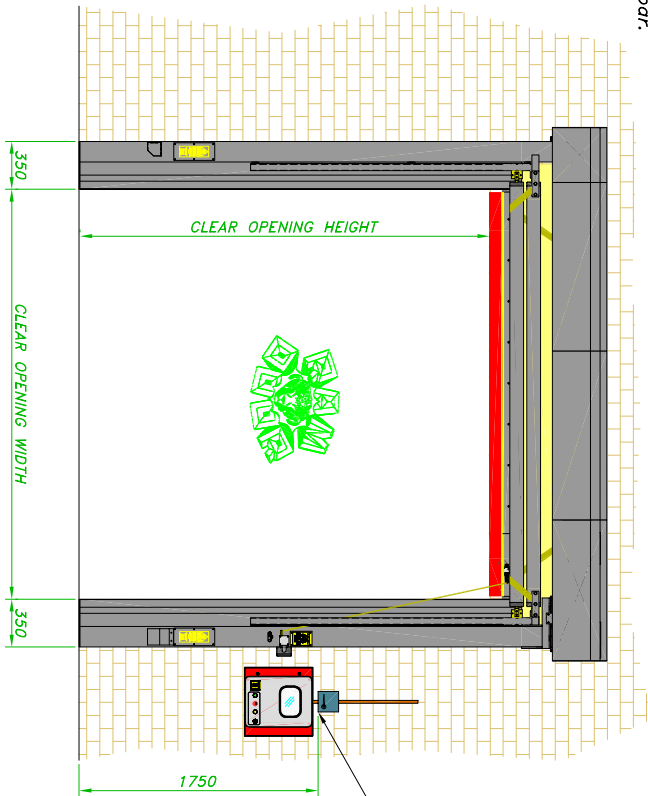


CUSTOMER PREPARATION:
Standard power supply by customer:
Single pole, neutral & earth supply.
240v / 3ph / 50Hz
Protected by a 16amp Type D MCB or similar

PLAN VIEW 1:
Ramdoor detailed c/w Weatherhood and a SINGLE REVERSE fit windbar system.

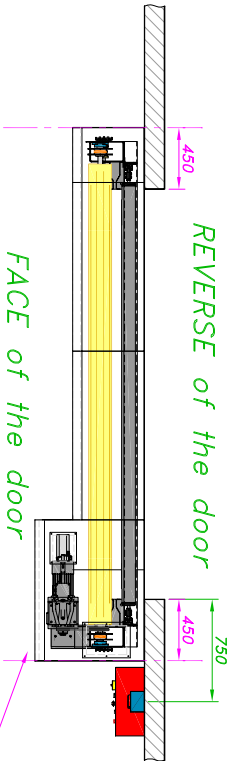


PLAN VIEW 2:
Ramdoor detailed without Weatherhood and fitted with a SINGLE FACE fit windbar system.

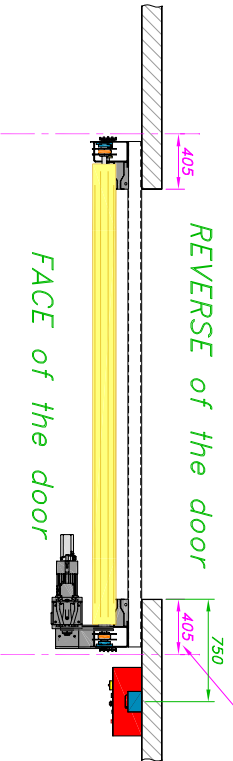


NOTE - STATIC WINDBARS:
Overall height does NOT change if a static windbar is not fitted.

END ELEVATION 1:
Ramdoor detailed c/w weatherhood and SINGLE REVERSE fit windbar system and STATIC windbar.

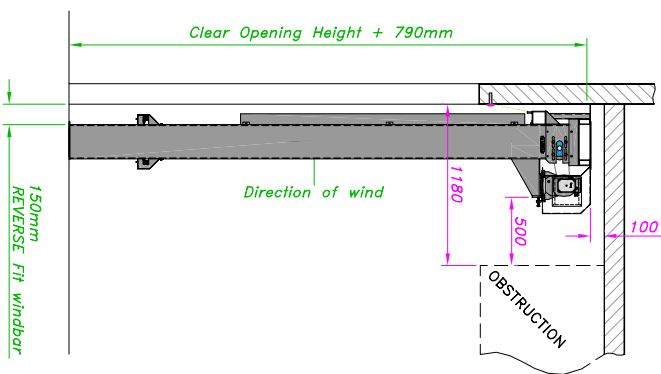

END ELEVATION 2:
Ramdoor detailed without weatherhood and fitted with SINGLE FACE fit windbar system and STATIC windbar.

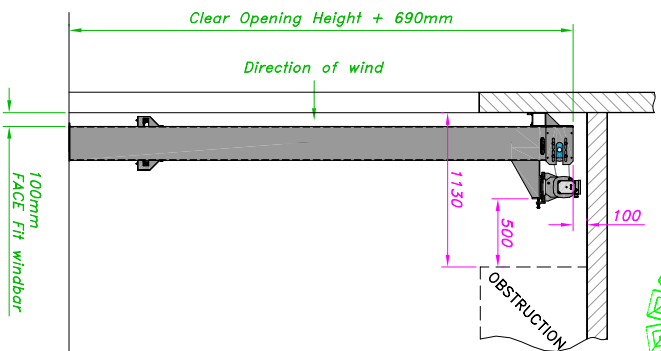

SIDE CLEARANCE:
The side clearance dimensions shown should be regarded as minimum values. These are necessary for side access into the hood for setting torque bushes, chain tension and general maintenance of drive and non-drive components.

IMPORTANT NOTE:
Union Industries design department must be consulted in the event that the clearance dimensions can not be specifically adhered to.

TITLE: Minimum Clearances required for a RAMDOOR ORIGINAL with 1 - 0 windbars FOR REFERENCE ONLY



ANGEL'S WING, WHITEHOUSE STREET,
HUNSLET, LEEDS, LS10 1AD.
Tel. (0113) 2448393

LOCATION: -
CUSTOMER: UNION INDUSTRIES (Leeds)

DATE: 1 Dec 03 **DRAWN:** C. Pace
SCALE: 1:40 **APPROVED:** P.J.H. Rodgers

THIS DOCUMENT IS THE COPYRIGHT OF UNION INDUSTRIES LTD. IT MUST NOT BE REPRODUCED OR DISCLOSED WITHOUT THE WRITTEN CONSENT OF UNION INDUSTRIES LIMITED.

RAMCLEAR/1
ISSUE 1

FIRST ANGLE PROJECTION